

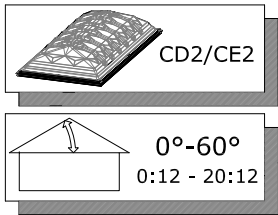
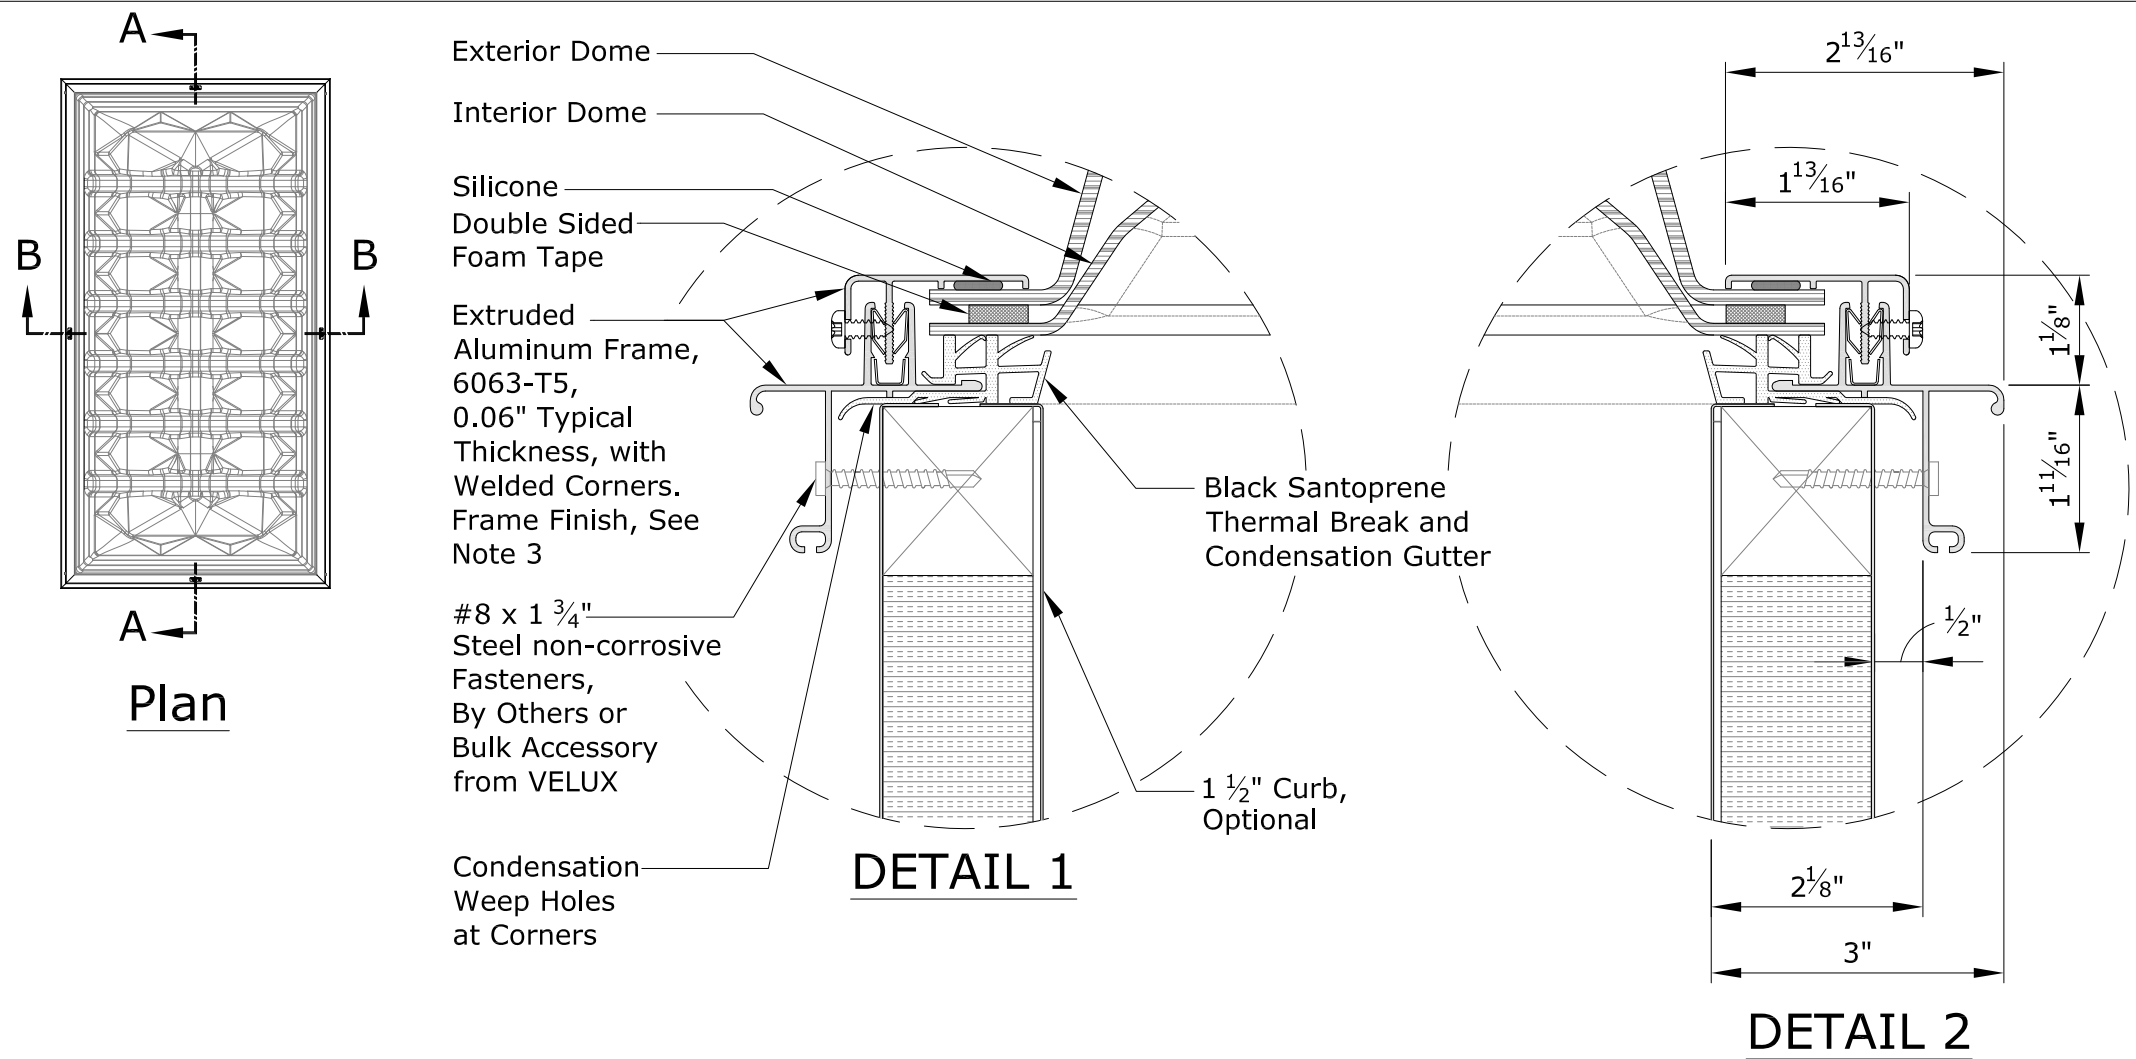


Dynamic Double Dome skylight

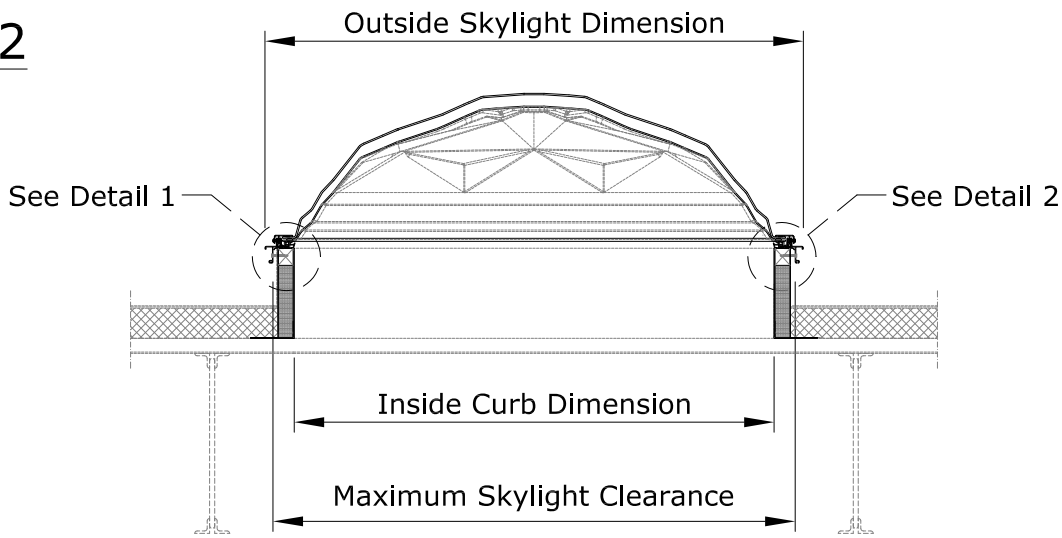

Dome Material	Dome Description and Designation	
IMA 0.150 100% IMA over 0.118 50% IMA	Clear Smooth / Prismatic White (1S1N2)	6x6 size only
	Clear Smooth / White Smooth (1S1T2)	
LuxGuard Plus 0.150 PC over 0.118 PC	Clear Smooth / White Prismatic (2P1C2) Clear Smooth / Clear Prismatic (2P1C1) White Smooth / Clear Prismatic (2P2C1)	Max size 5x10
	Clear / White Smooth (2P1P2) White Smooth / Clear Smooth (2P2P1)	6x6 size only
LuxGuard 0.118 PC over 0.118 PC	Clear Smooth / White Prismatic (3P1C2) Clear Smooth / Clear Prismatic (3P1C1) White Smooth / Clear Prismatic (3P2C1)	Max size 5x10
	Clear / White Smooth (3P1P2) White Smooth / Clear Smooth (3P2P1)	All sizes
Acrylic (Thickness varies By Size)	Clear Smooth / White Smooth (0A1A2) White Smooth / Clear Smooth (0A2A1) Bronze Smooth / Clear Smooth (0A4A1)	Max size 102"x153"
Infrared 0.118 EcoShade over 0.118 PC	EcoShade / Prismatic Clear (3I2C1)	Max size 5x10
	EcoShade / Clear Smooth (3I2P1)	6x6 size only

Size	Inside Curb Dimension	Maximum Skylight Clearance Dimension	Outside Skylight Dimension
2'	24"	28 1/4"	29 7/8"
3'	36"	40 1/4"	41 7/8"
4'	48"	52 1/4"	53 7/8"
5'	60"	64 1/4"	65 7/8"
6'	72"	76 1/4"	77 7/8"
8'	96"	100 1/4"	101 7/8"
10'	120"	124 1/4"	125 7/8"

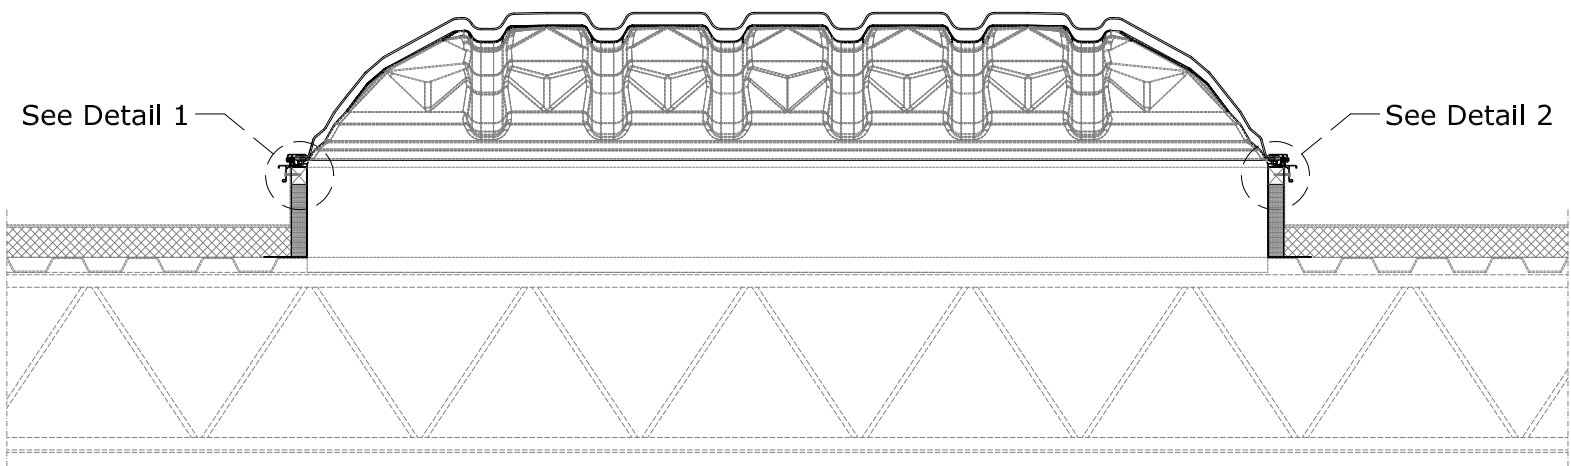


GENERAL NOTES

SECTION A-A

1. This drawing emphasizes the VELUX CD2/CE2 Dynamic Dome Skylight. It illustrates a general arrangement layout (plus recommendations) for a VELUX CD2/CE2 installation in a 0-60 degree roof pitch application. The CD2/CE2 skylight installs directly on site built or prefabricated curbs.
2. The architectural/structural design and specifications for the inclusion of a commercial skylight, such as the VELUX CD2/CE2, in any roofing/ceiling application is determined and provided by others. The design criteria includes, but is not limited to design loads, structural configurations, structural framing member sizes and material, architectural finishes and integration with the roofing/ceiling systems of the building. VELUX recommends compliance by all designers and installers with all local and industry specific building codes and guidelines. VELUX assumes no responsibility or liability in the design, construction and performance of a building structure by others.
3. Model CD2 Frame is mill finish. Model CE2 Frame is powder coated neutral gray.

This drawing is an instrument of service and is provided for informational use only.

SECTION B-B



Sky-Global Product Management

VELUX  
1418 Evans Pond Road  
Greenwood, SC 29649  
1-800-88-VELUX  
www.VELUXUSA.com

Dynamic Double Dome Skylight